


СХЕМА №4

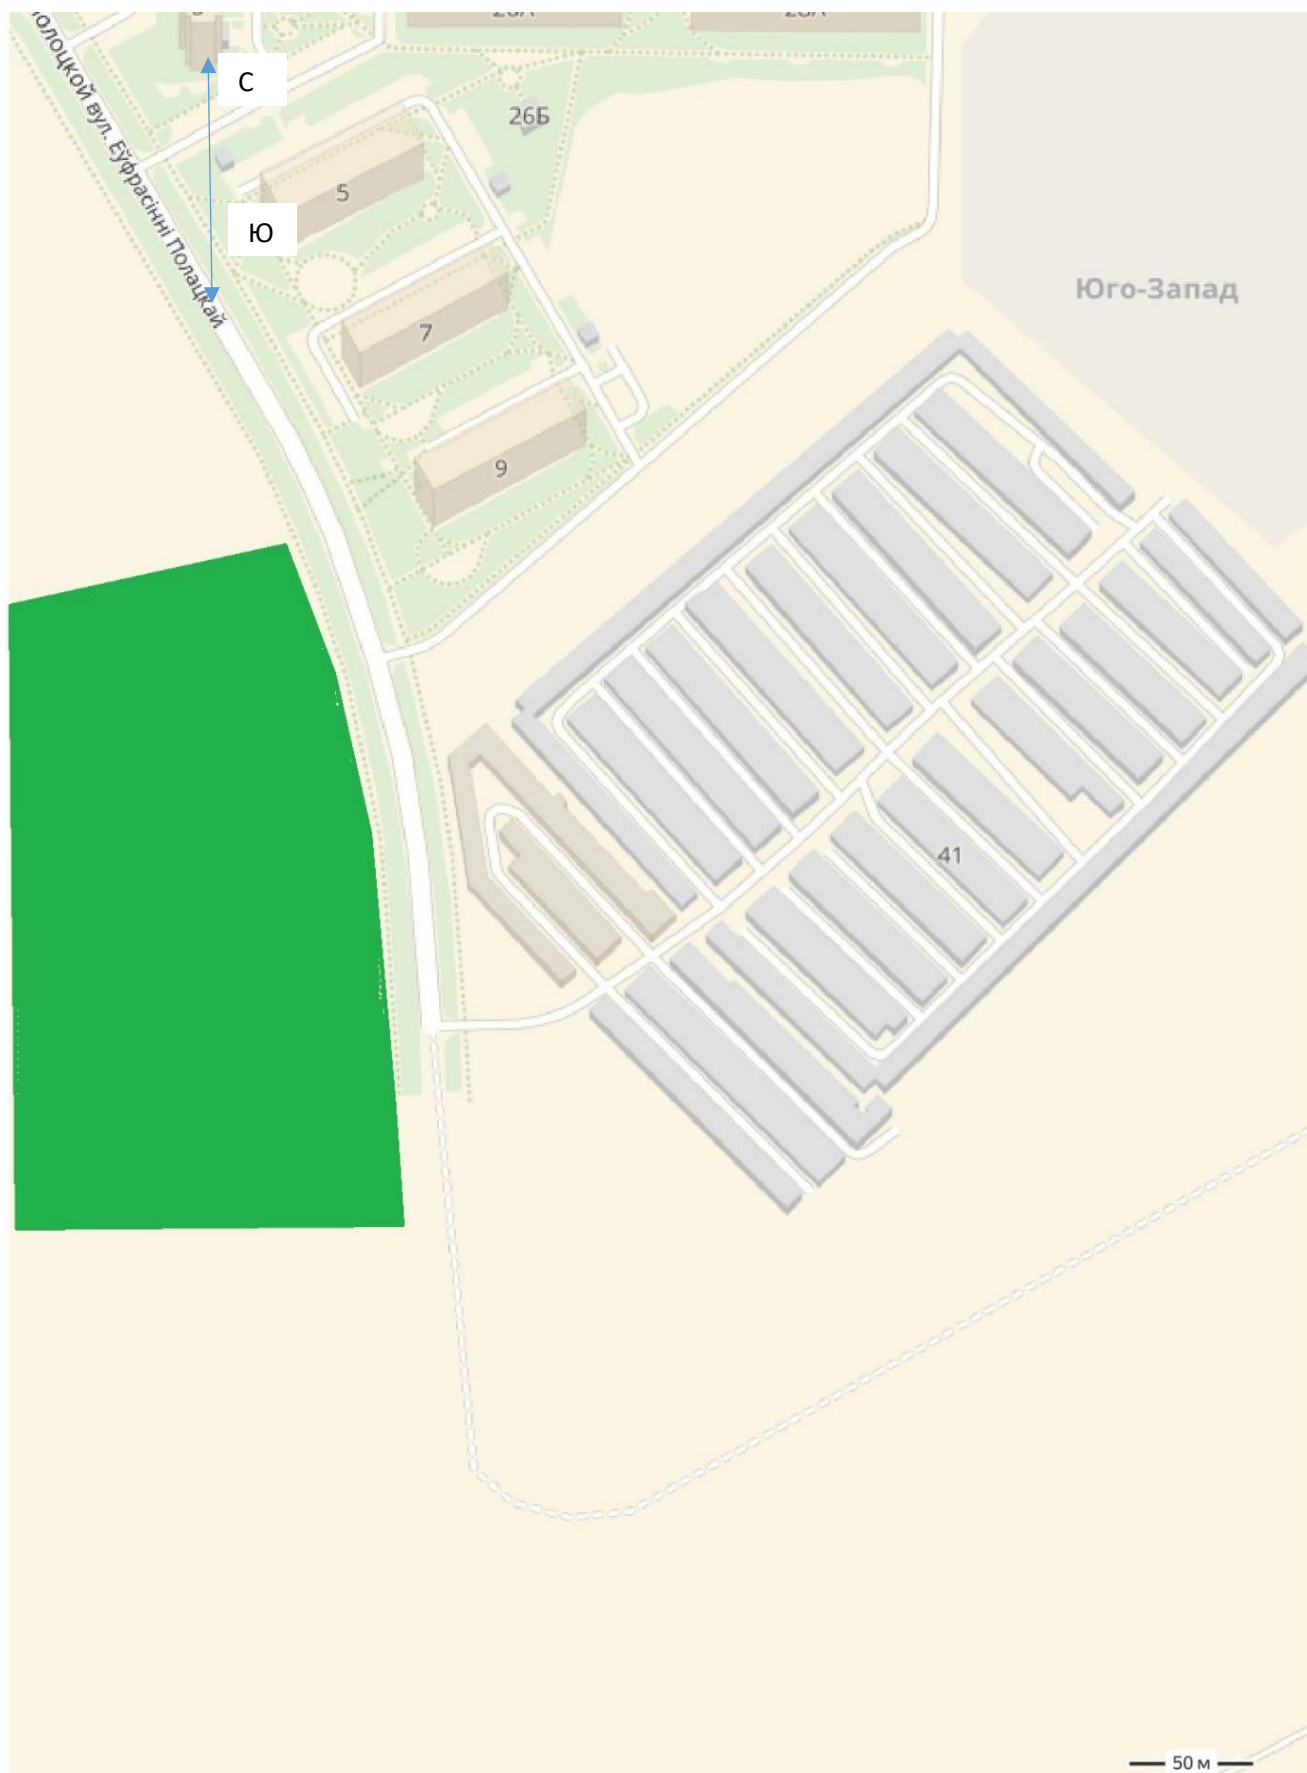

Масштаб 1:2000