


СХЕМА №5

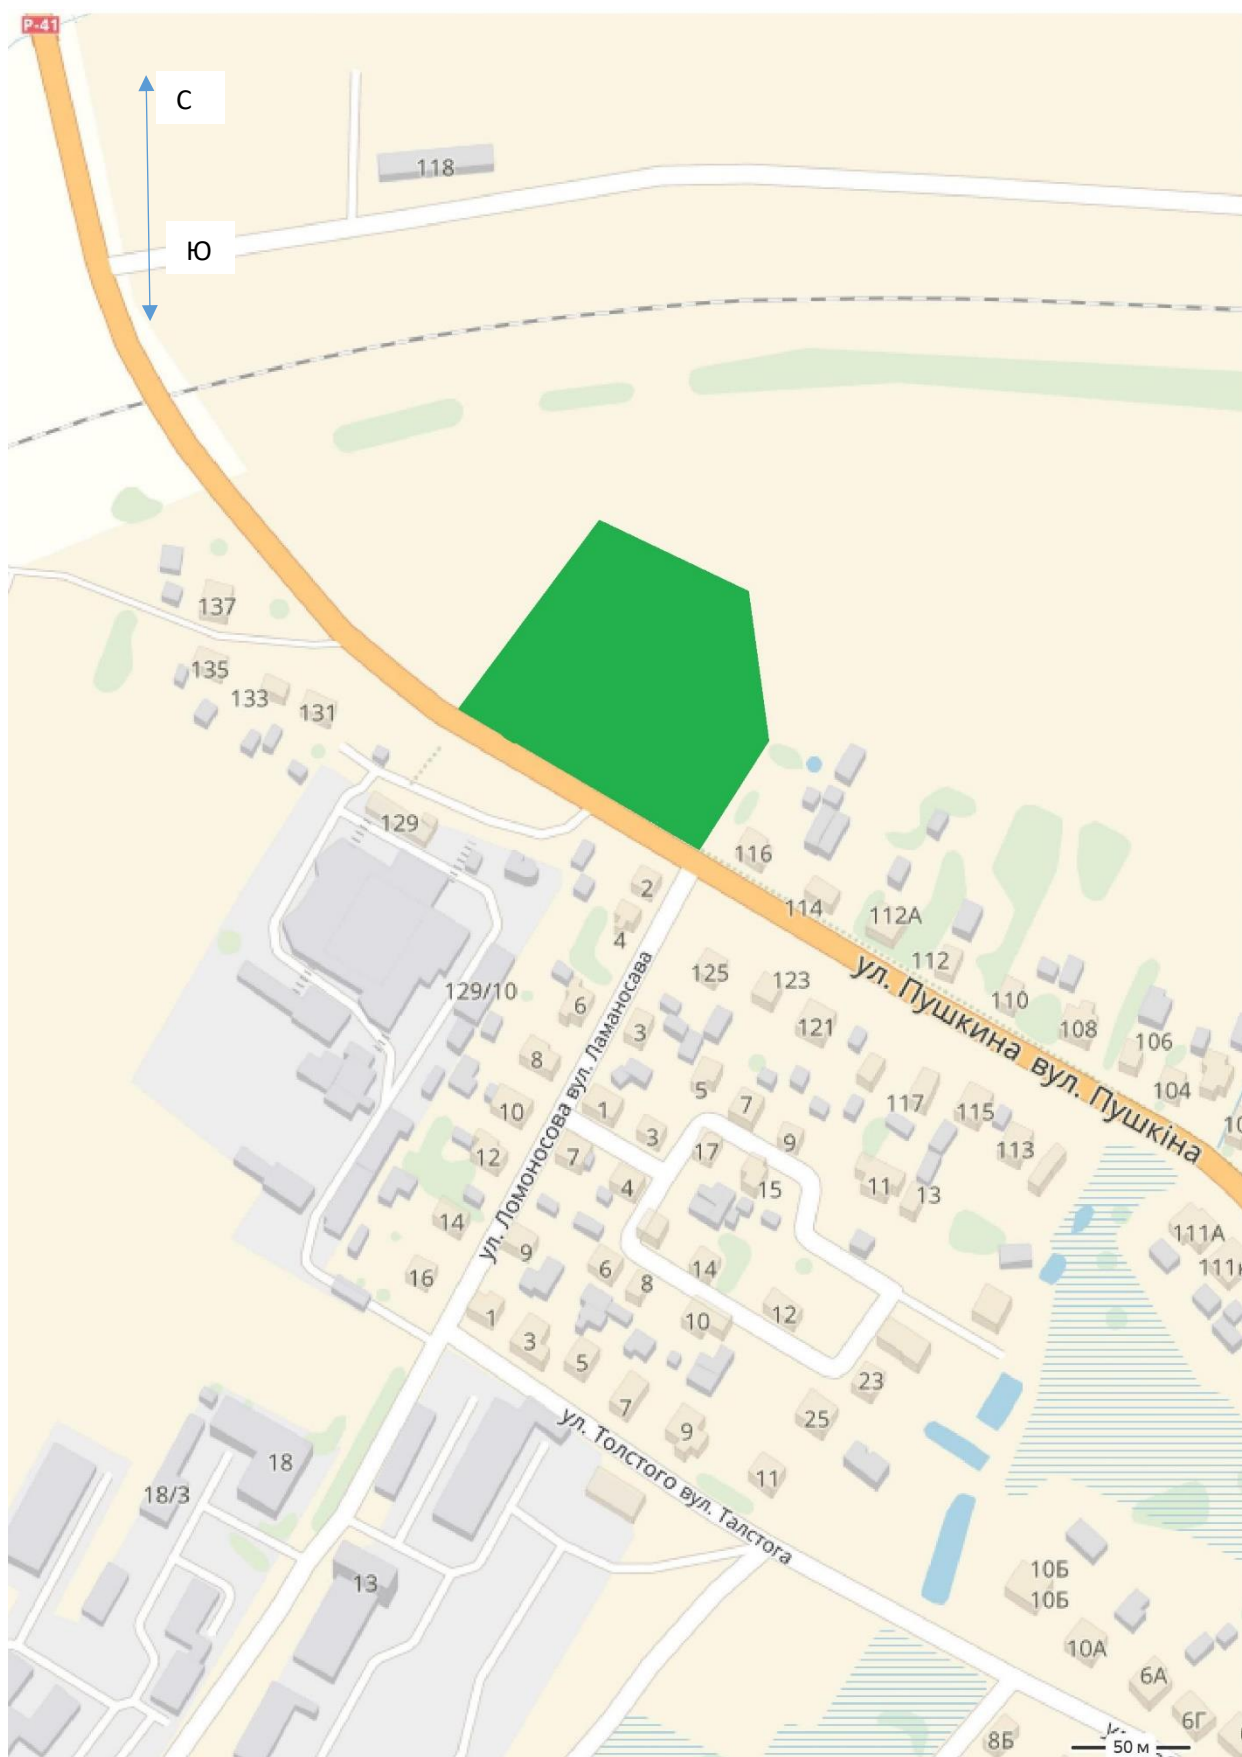

Масштаб 1:2000