


СХЕМА №6

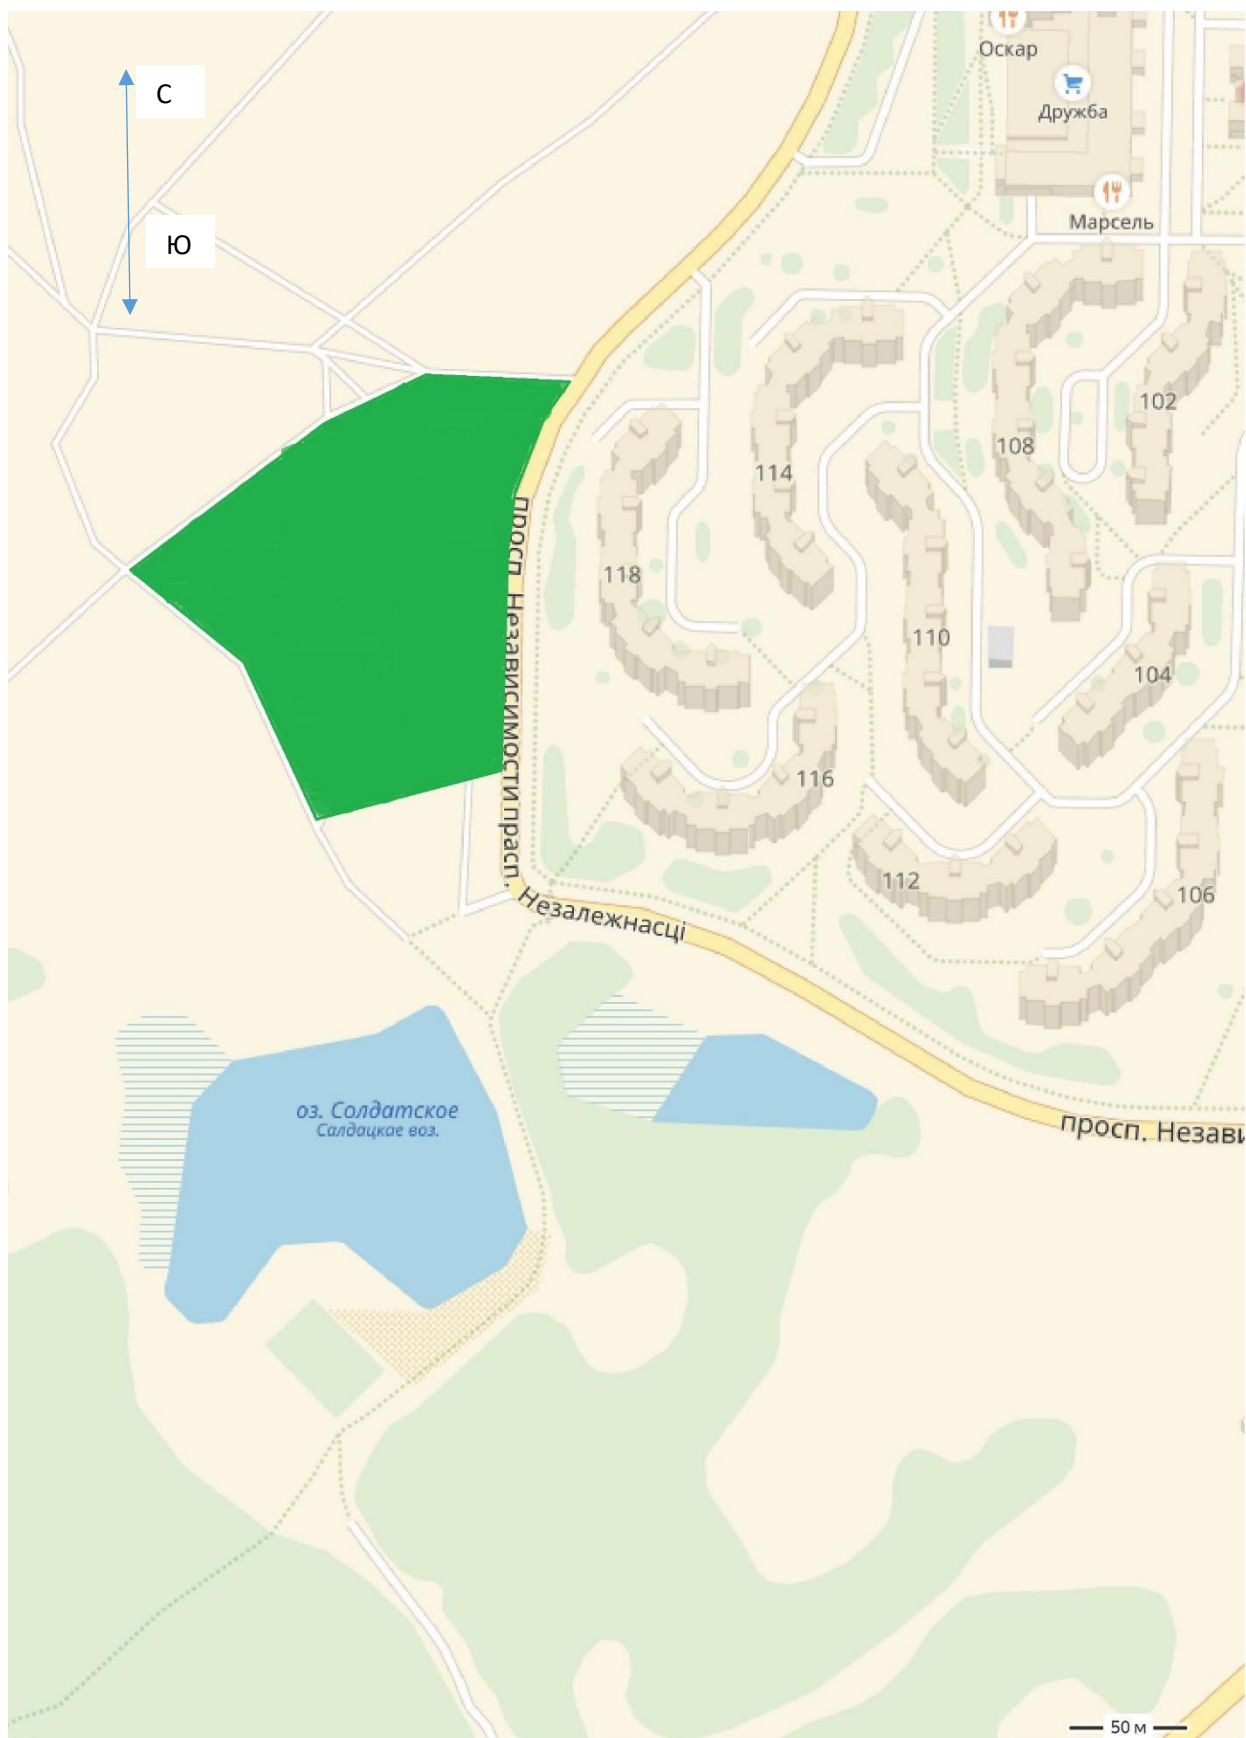

Масштаб 1:2000